

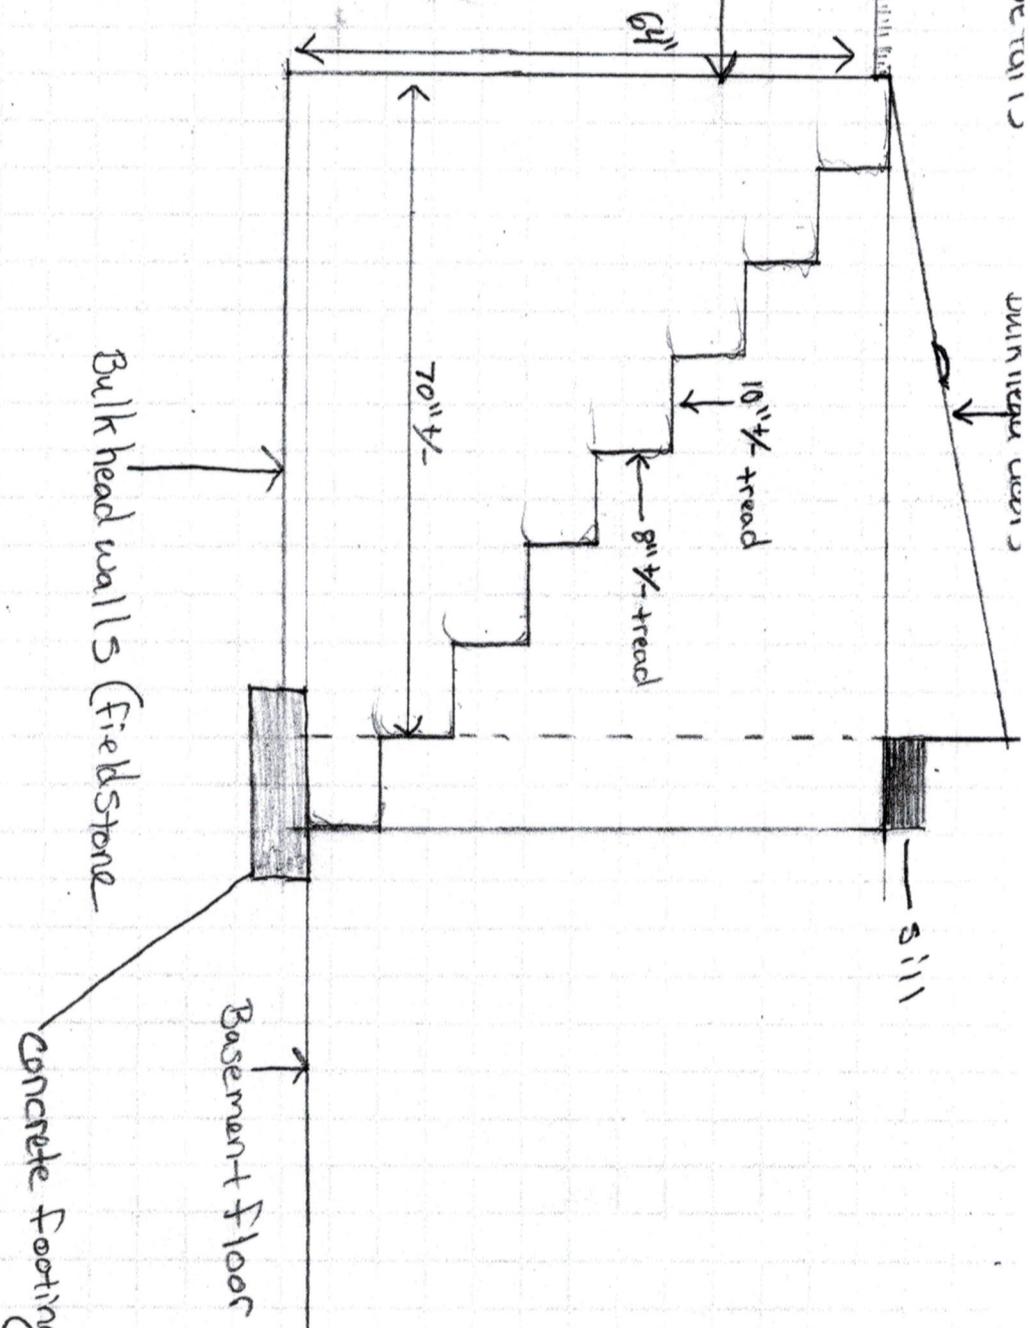


DWIK HEADS & FOUNDATION DETAILS

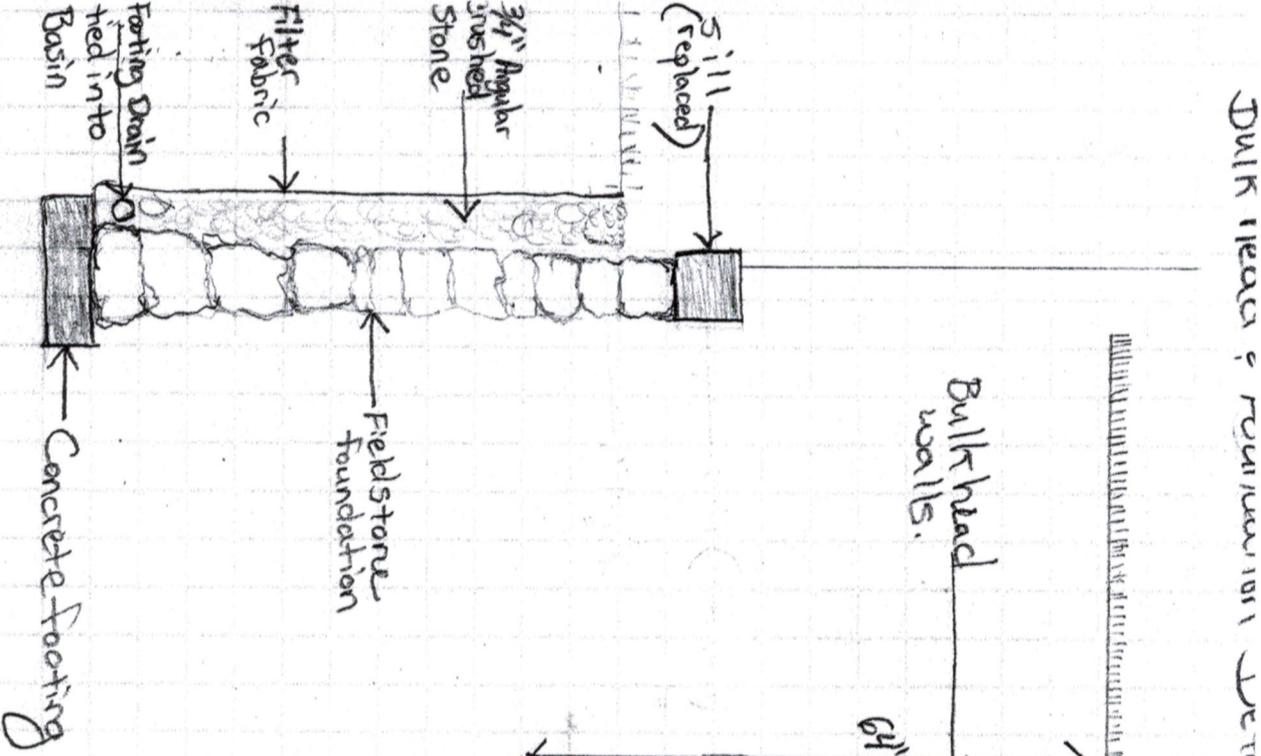

Carpenter Silversmith Shop
 71 E. Town St
 Norwich, CT 06360
 Prandoni, D. Hyde 5/8/2020

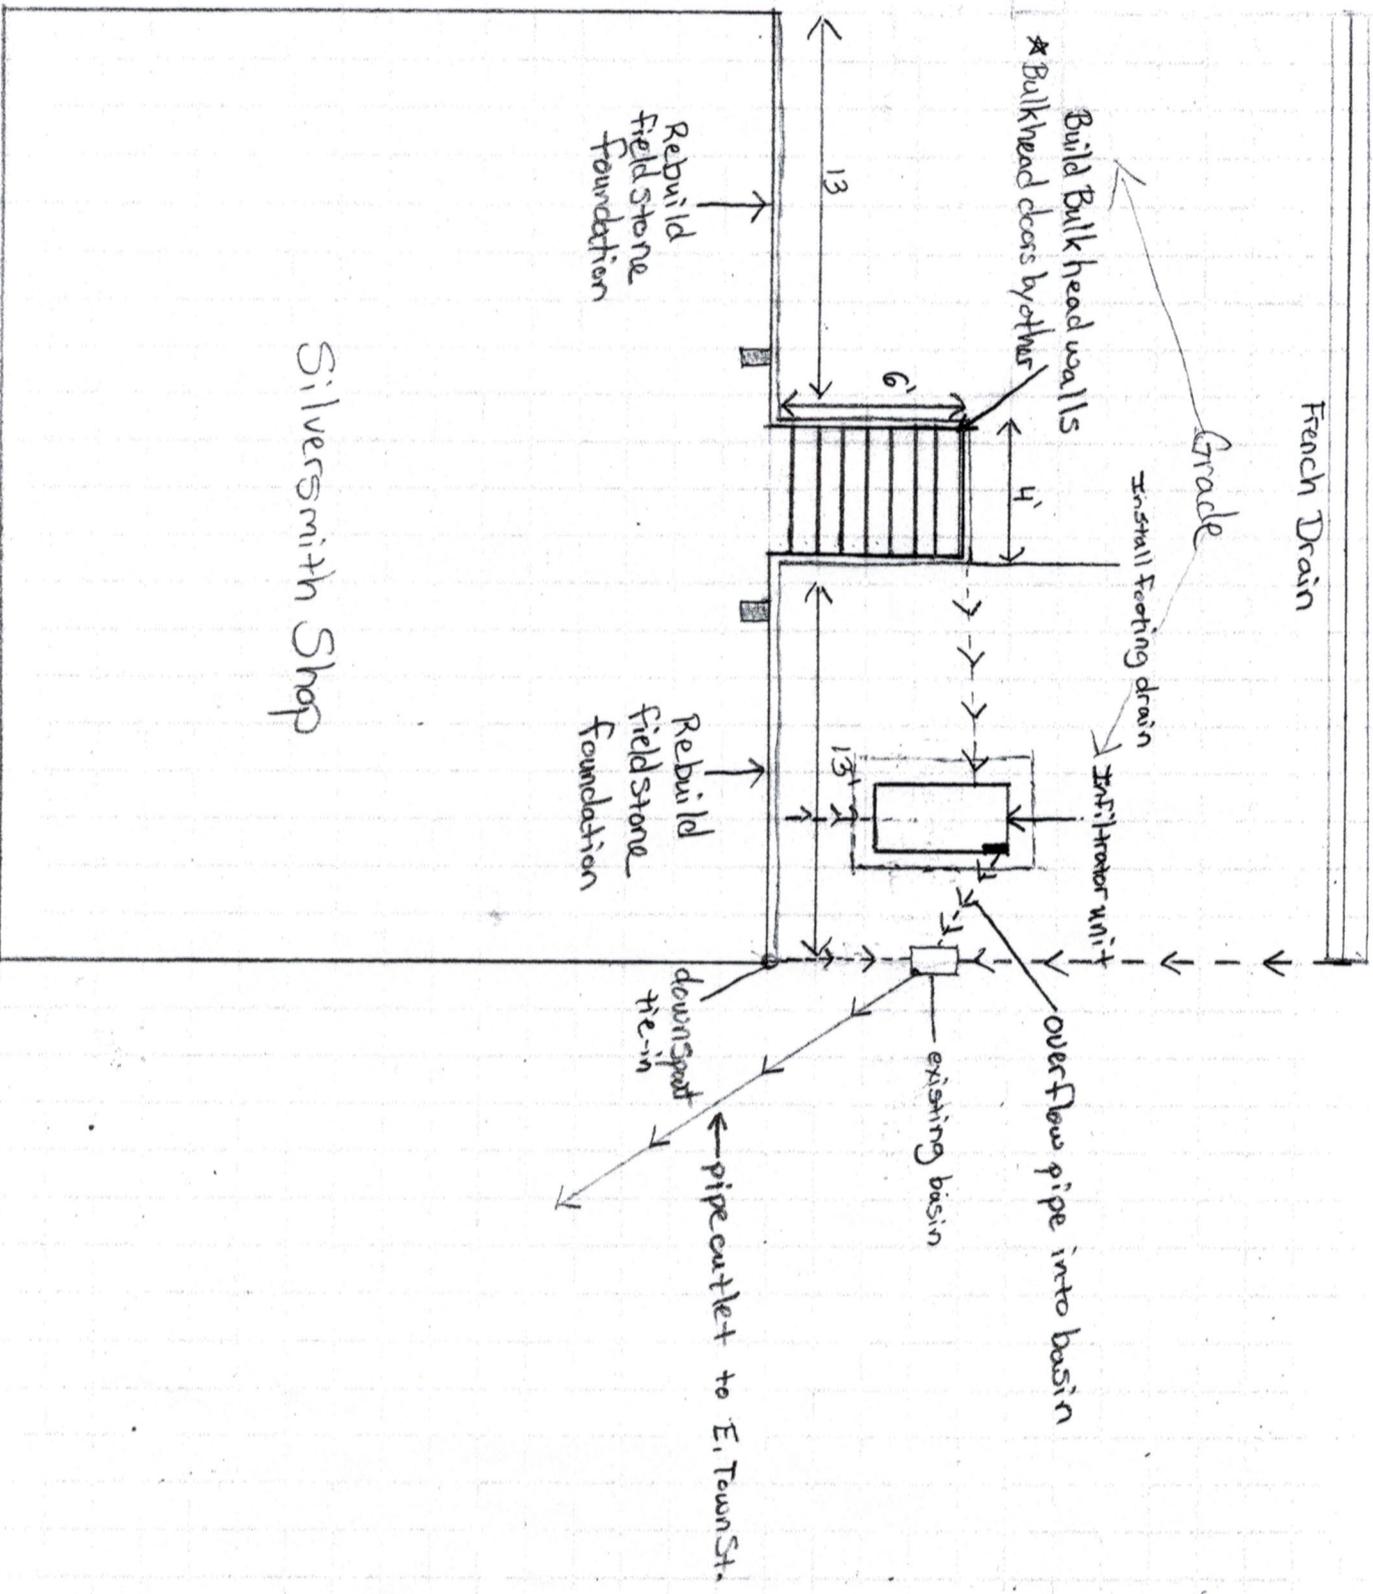

Silversmith Shop

French Drain

Grade

Build Bulk head walls

* Bulkhead doors by other

Install Footing drain

Heater unit

overflow pipe into basin

existing basin

pipe outlet to E. Town St.

downspout tie-in

Rebuild Field stone Foundation

Rebuild Field stone Foundation

13

6'

4'

13'